


Рисунок 1

An aerial photograph of a residential neighborhood. A rectangular plot of land is highlighted with a yellow border. The plot contains a green field with some trees and a small structure. The surrounding area includes various houses with different colored roofs (grey, brown, red, blue), green lawns, and trees. A dirt road runs vertically through the center of the image, and a paved road runs horizontally across the bottom.

Рисунок 2



Схема расположения ОКС на земельном участке

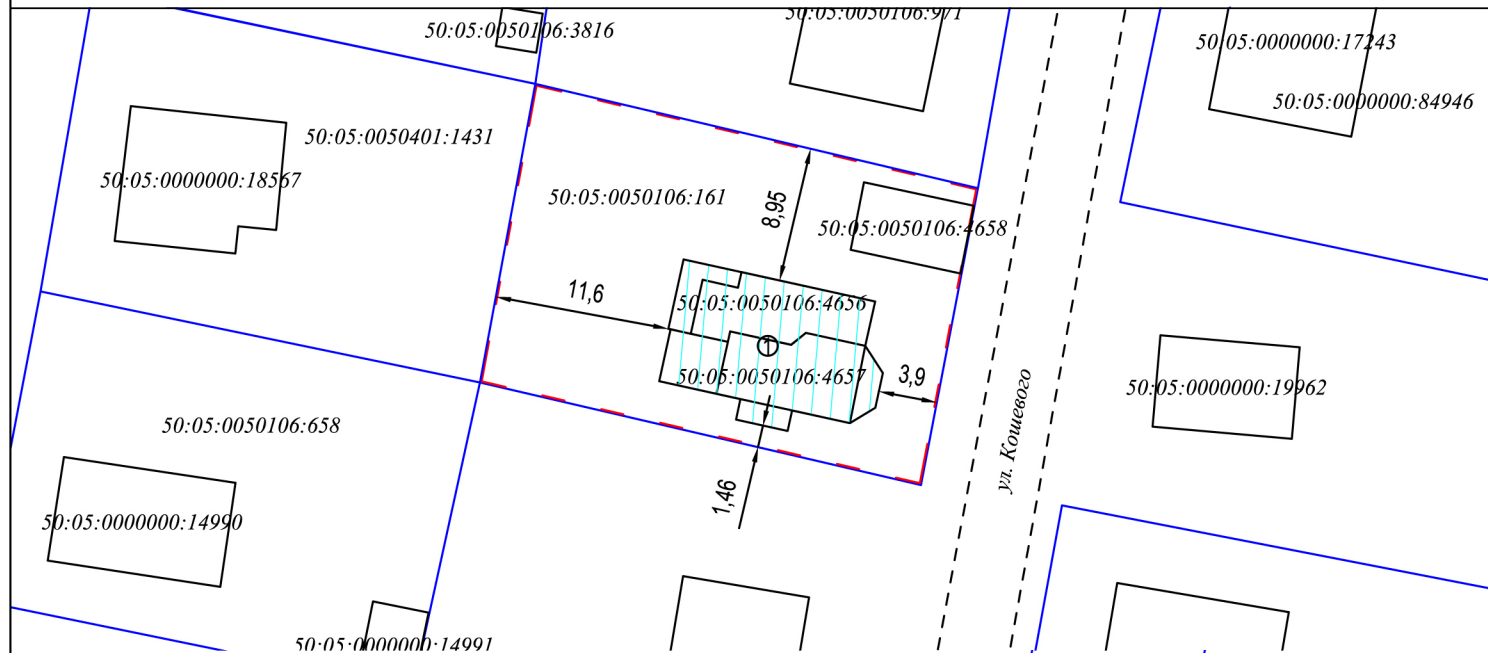

Масштаб 1:500

Условные обозначения:

- границы участков по сведениям ГКН
- 50:13:0040129:1185 кадастровый номер земельного участка
- || растительность
- границы допустимого размещения объектов капитального строительства
- красные линии
- границы ОКС по данным ЕГРН
- - - граница проезжей части
- ⊕ строения проектируемые
- ▨ проектируемый съезд
- TTTTTTTTTT противопожарный разрыв 6 м.